


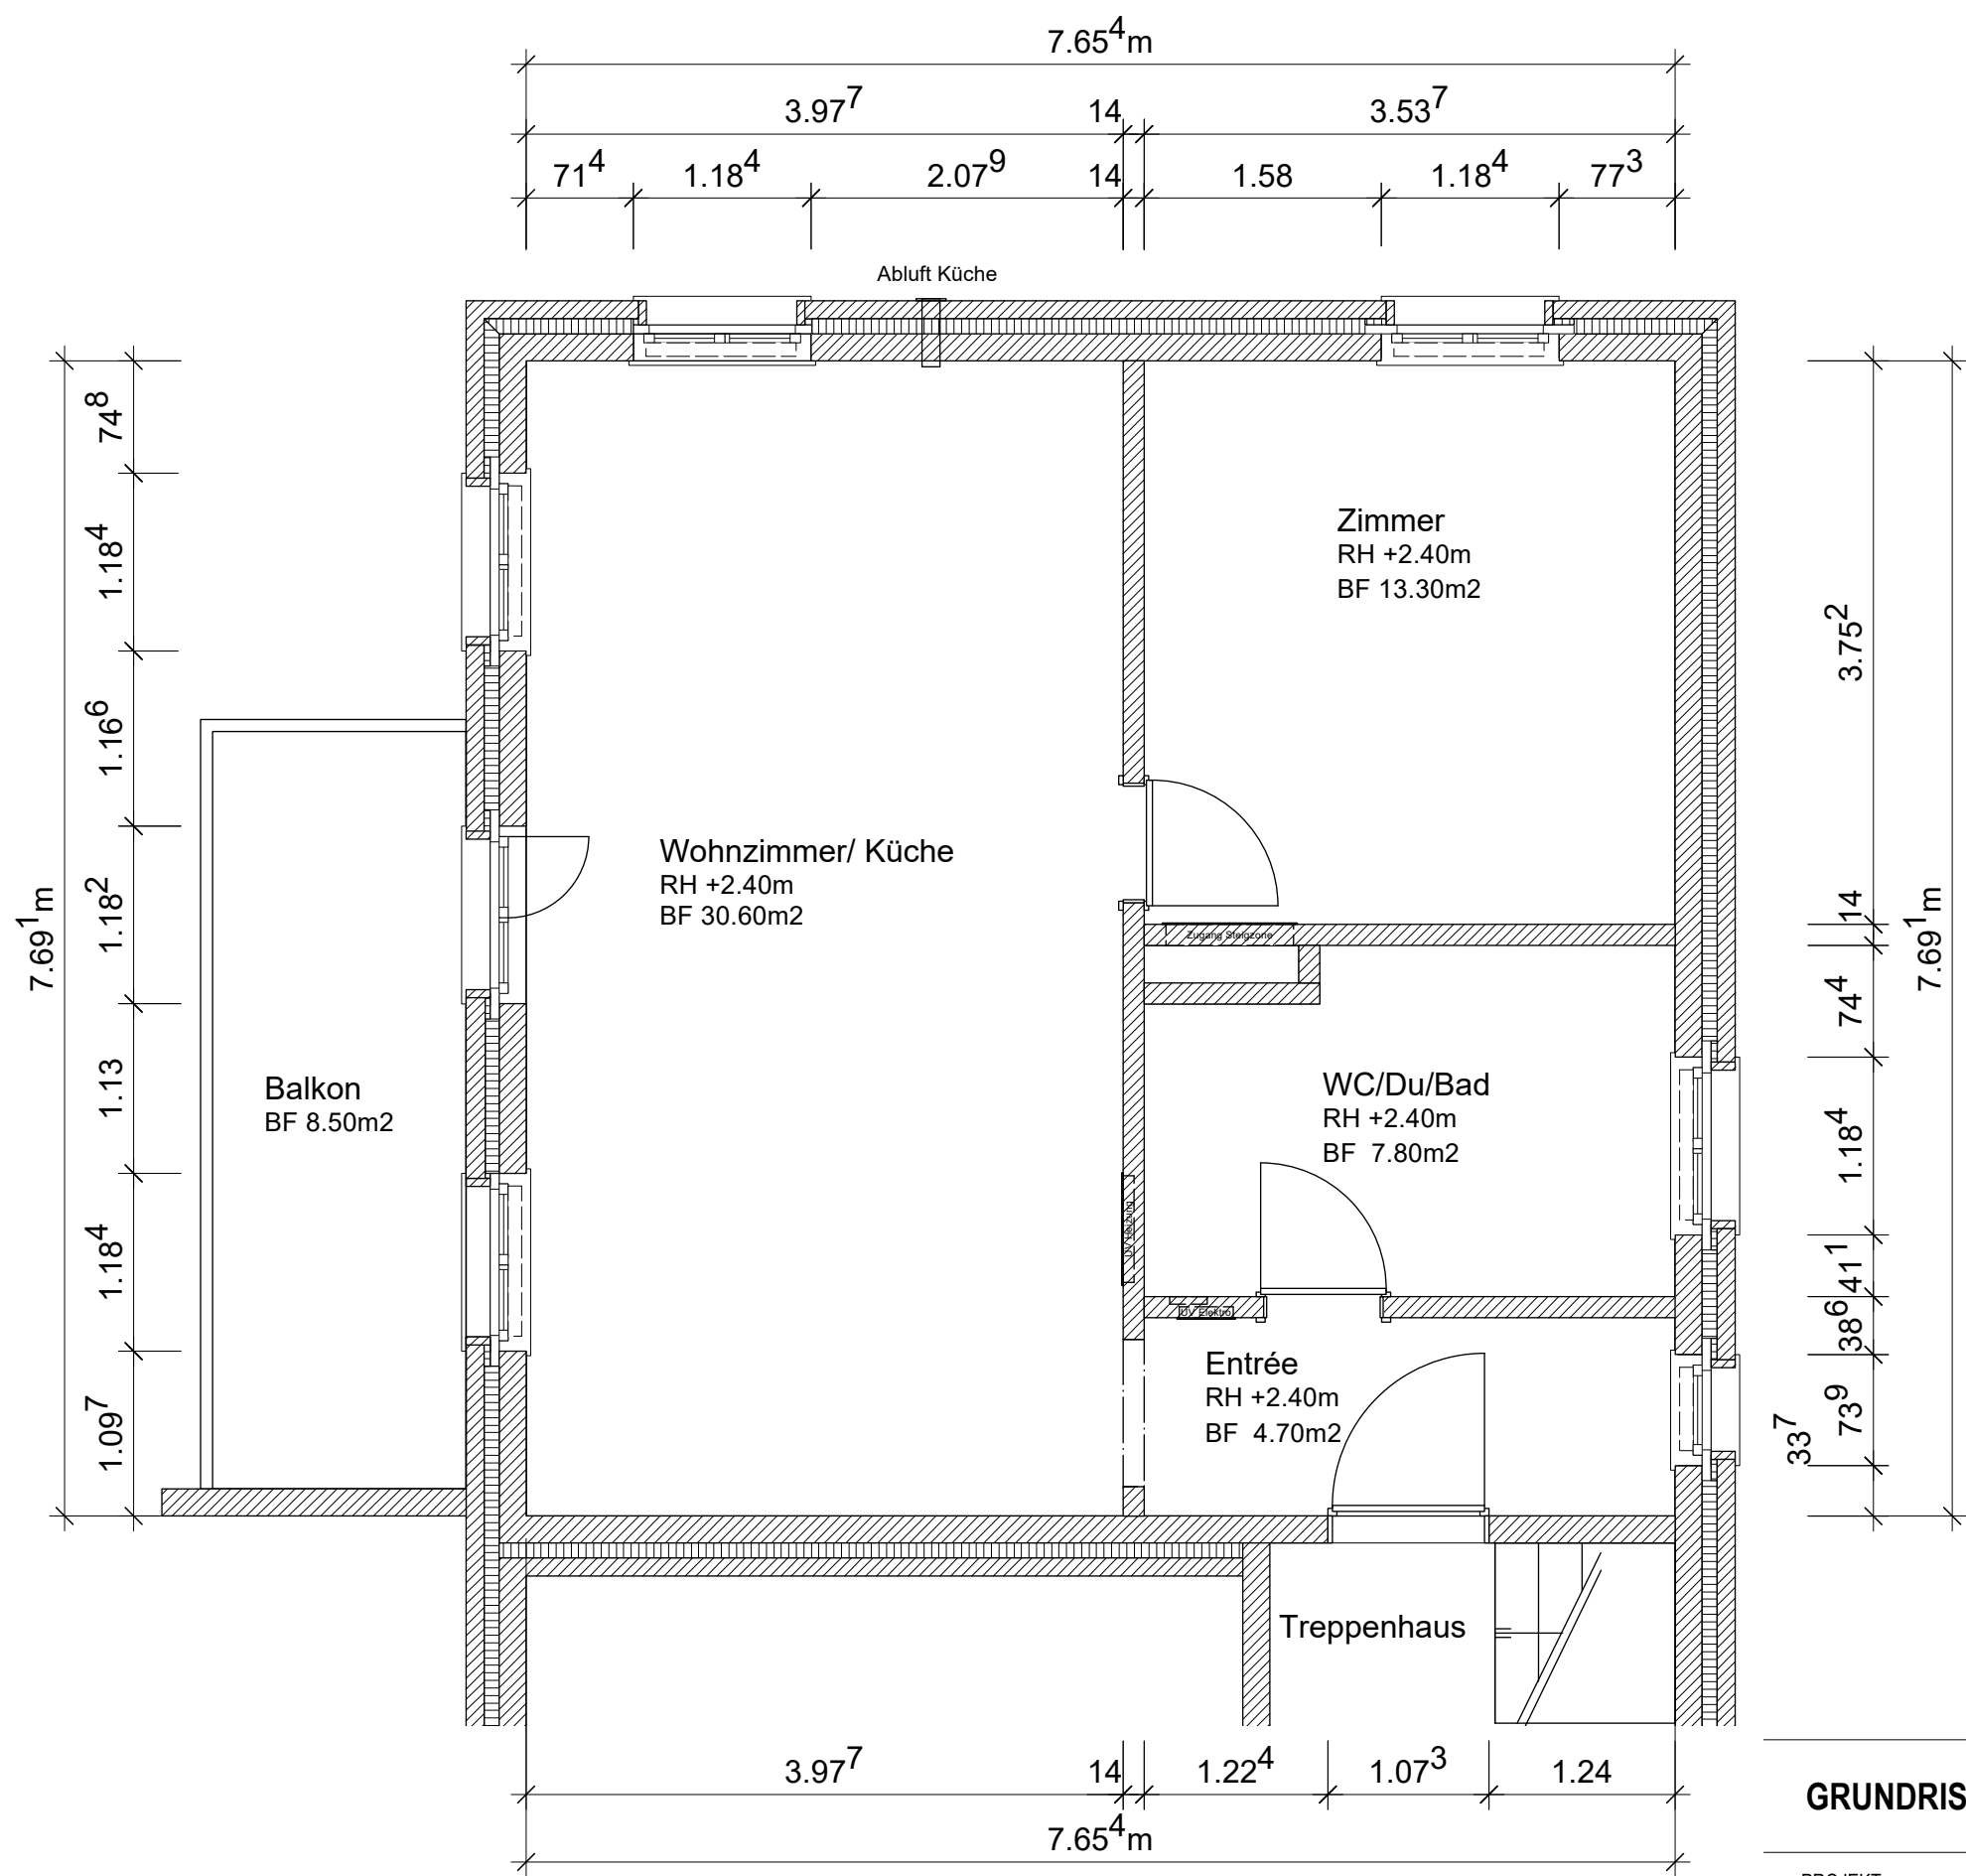

GRUNDRISS		MSST	M1:50
		PLAN-GR	A3
PROJEKT	2 Zi-Wohnung 1.OG Ringwilerstrasse 4, 8340 Hinwil	DAT.	7.05.2025
		REV.	
BAUHERR	Alphavivo AG Kastellstrasse 1, 8620 Wetzikon	GEZ.	Icarnuccio
		PLAN	AP-01
INNENARCHITEKT	Carnuccio Innenarchitektur GmbH Buchgrindelstrasse 7, 8620 Wetzikon planung@carnuccio.ch, Lidia Carnuccio 079 708 58 75		